


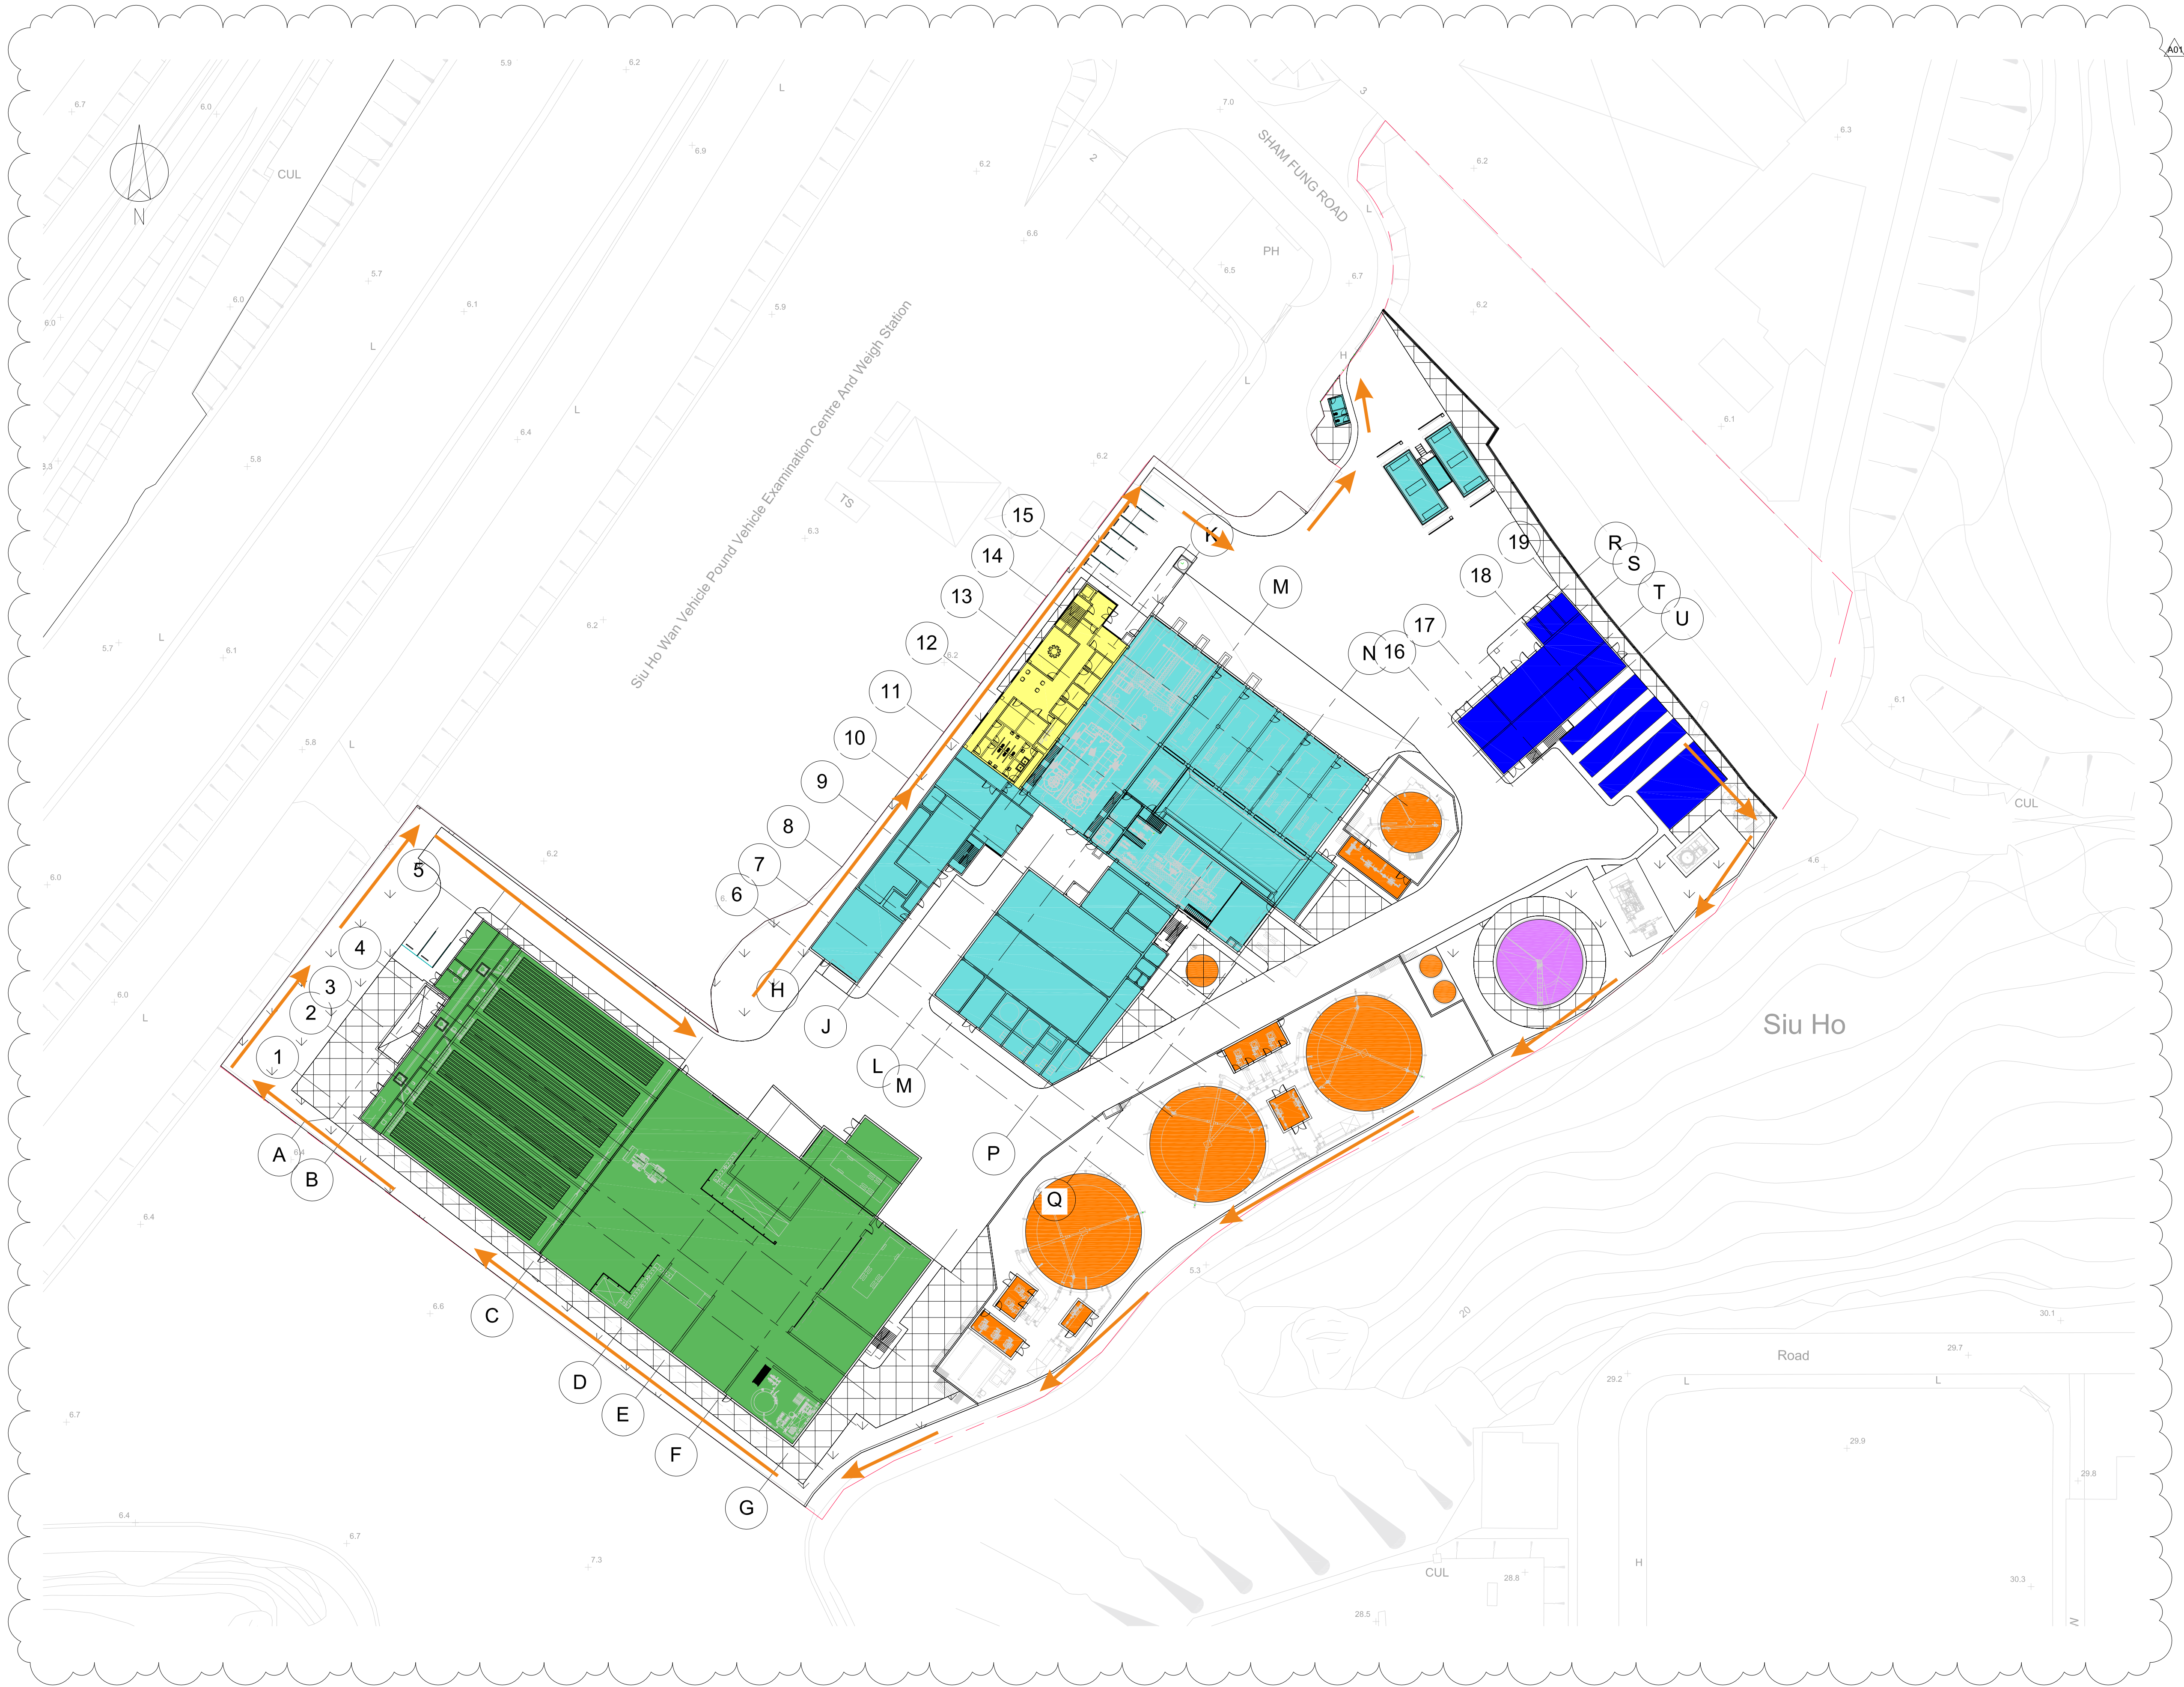

ANNEX A

PROJECT LAYOUT

Plot Time: 05/03/15 21:20:07  
Plot Location: C:\Users\matthew.brown\Documents\OWTF\_Architectural Working Model (Combined) CEN\_matthew.brown.rvt



Key

Patrol Route

|     |          |    |     |                            |
|-----|----------|----|-----|----------------------------|
| A01 | 05/03/15 | CW | MB  | IMTECH BACKGROUNDS UPDATED |
| A00 | 18/02/15 | CW | MB  | DRAFT ISSUE                |
| REV | DATE     | BY | APP | DESCRIPTION                |

CLIENT



CLIENT'S CONSULTANT



CONTRACTOR



LEAD DESIGNER



PROJECT  
ORGANIC WASTE TREATMENT FACILITIES  
PHASE 1  
EP/SP/61/10

STATUS  
DRAFT ISSUE

DRAWING TITLE  
SITE LAYOUT

|         |                      |             |                     |          |     |
|---------|----------------------|-------------|---------------------|----------|-----|
| DRAWN   | CW                   | CHECKED     | RS                  | APPROVED | DP  |
| SCALE   | 1:500@A1 / 1:1000@A3 | DATE        | 12/02/15            | REV.     |     |
| JOB NO. | 239956               | DRAWING NO. | DR-OAP-20-0-CA-1001 | REV.     | A01 |