



Annex A

Project Layout

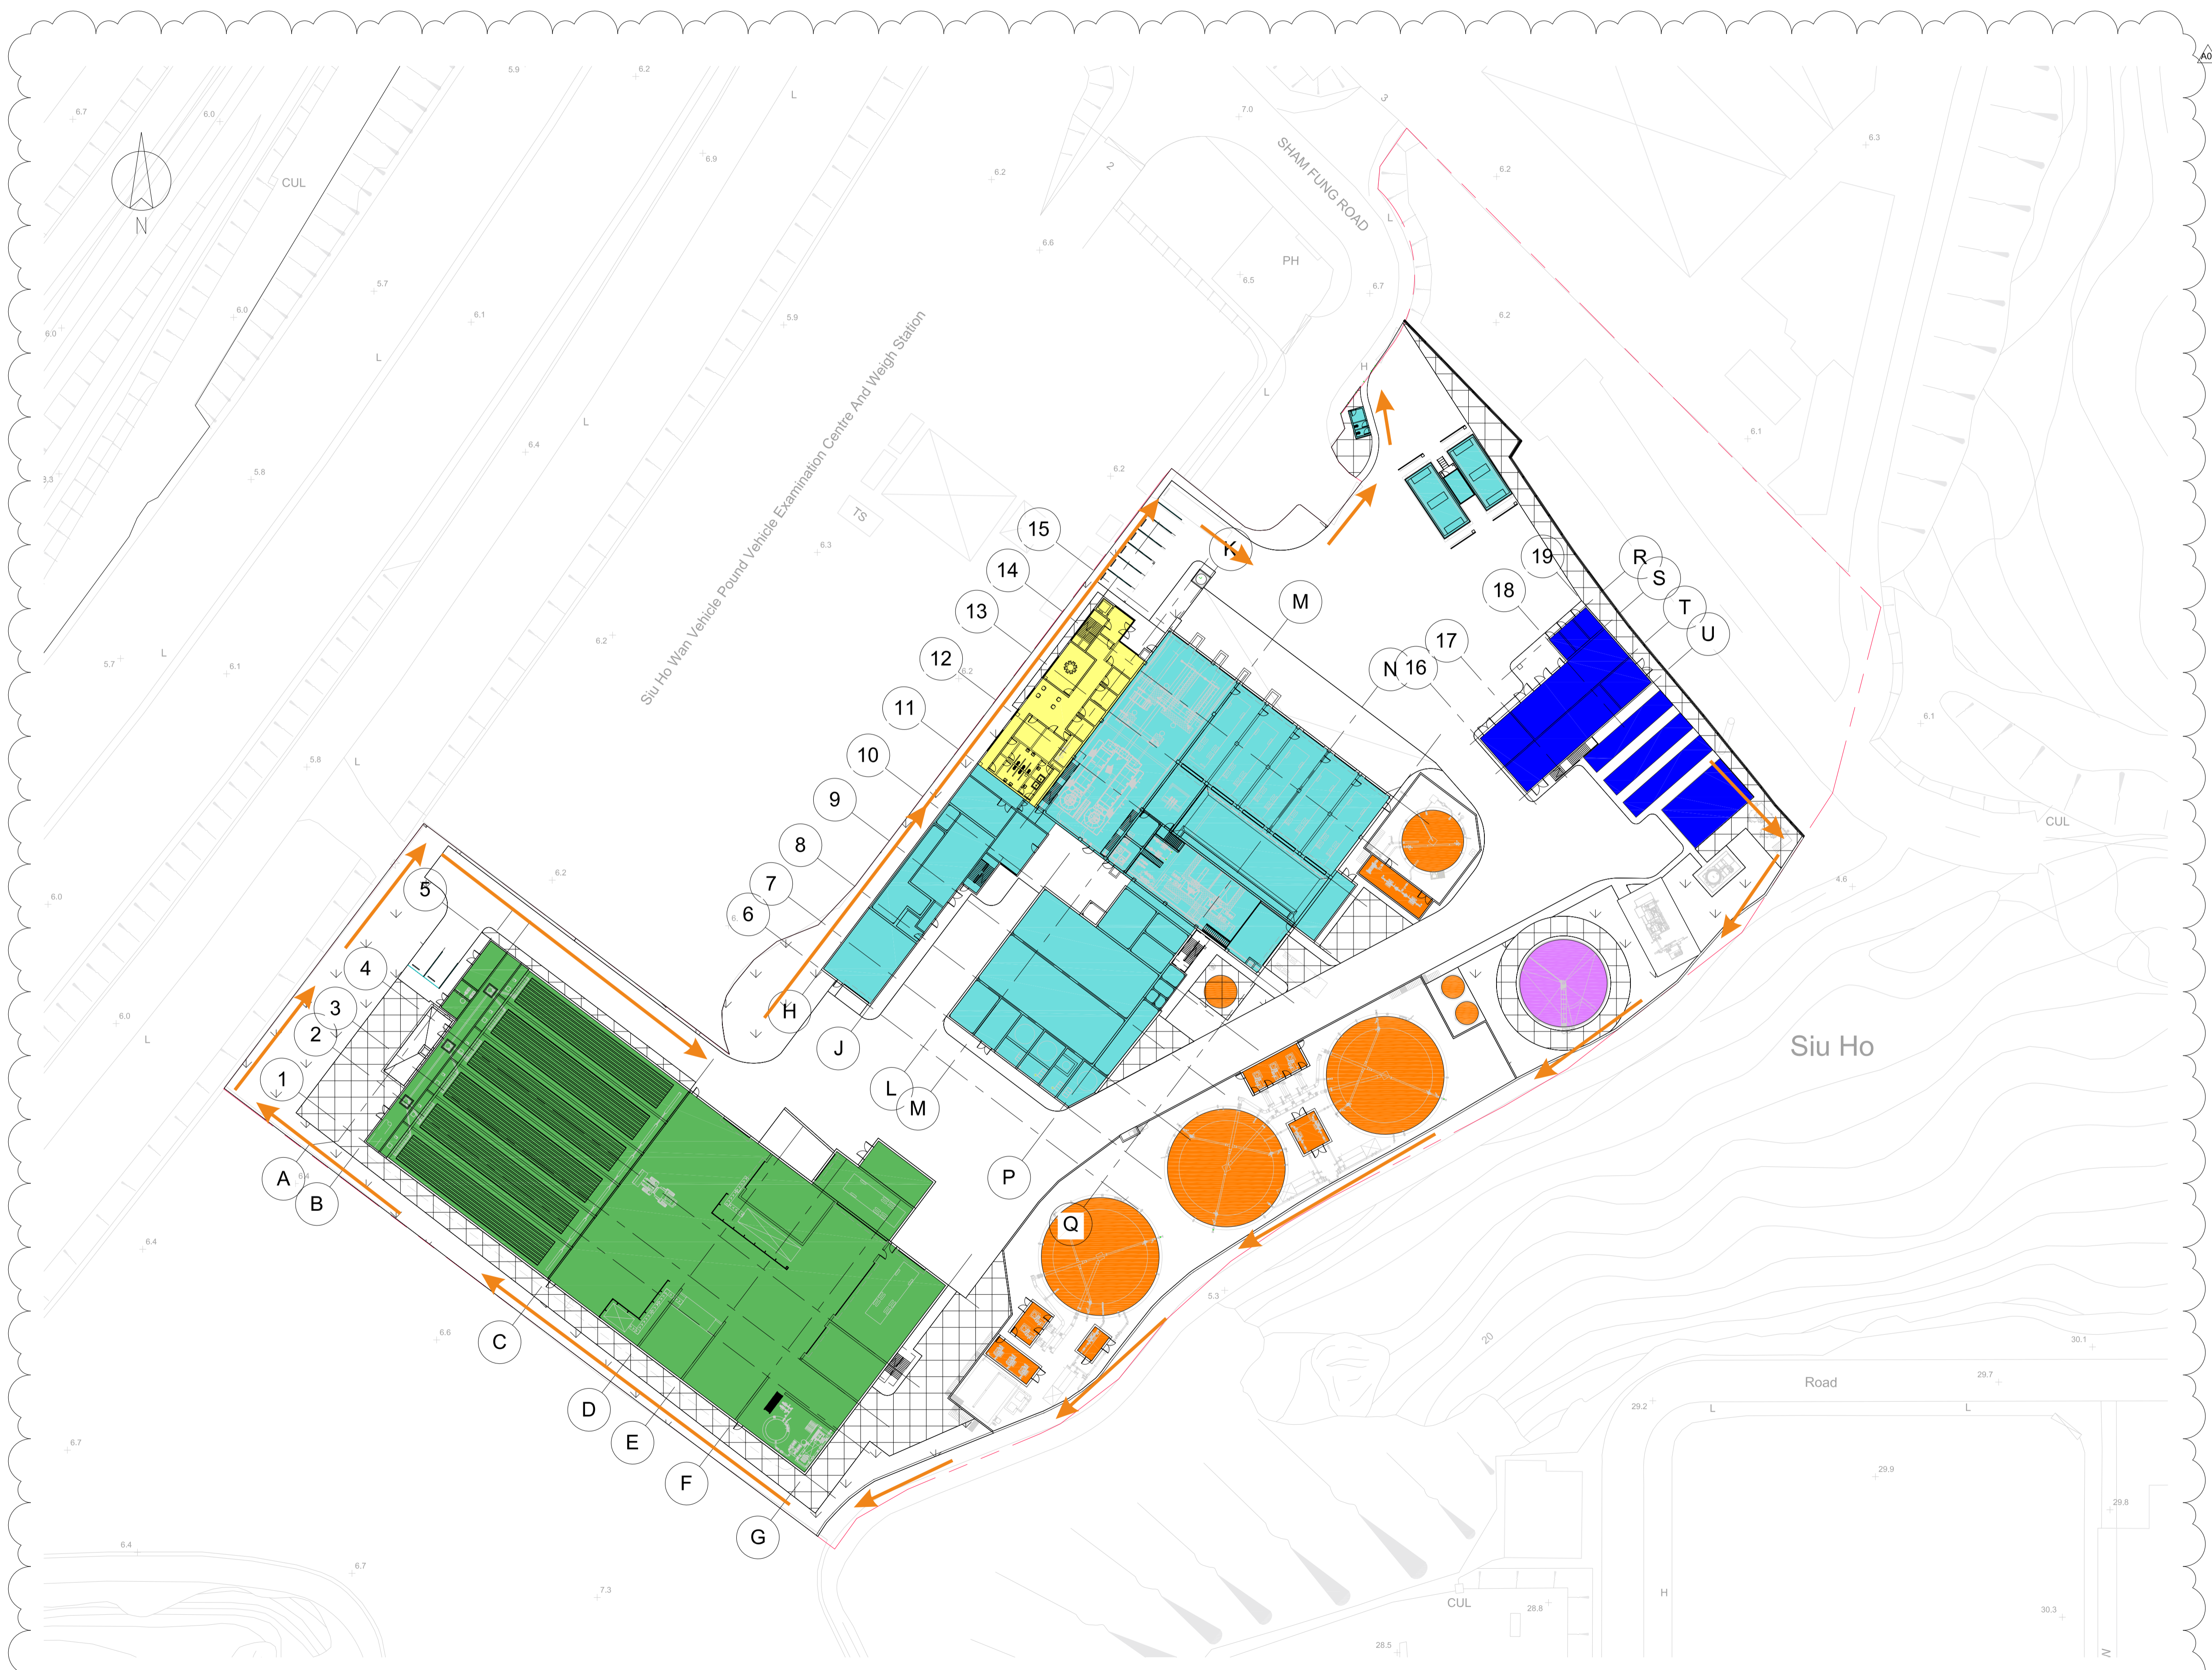

Key
 Patrol Route

| | | | | |
|-----|----------|----|-----|----------------------------|
| A01 | 05/03/15 | CW | MB | IMTECH BACKGROUNDS UPDATED |
| A00 | 18/02/15 | CW | MB | DRAFT ISSUE |
| REV | DATE | BY | APP | DESCRIPTION |

CLIENT
 ENVIRONMENTAL PROTECTION DEPARTMENT
 GOVERNMENT OF THE HKSAR

CLIENT'S CONSULTANT
 **AECOM**
 AECOM ASIA CO. LTD.

CONTRACTOR

 OSCAR BIOENERGY JV

LEAD DESIGNER
 **ARUP**
 Ove Arup & Partners Hong Kong Limited

ENVIRONMENTAL TEAM
 **ERM**
 ERM HONG KONG LIMITED

INDEPENDENT CONSULTANTS
 **MEINHARDT**
 Meinhardt Infrastructure and Environment Limited
 邁達基建築環保工程顧問有限公司

PROJECT
 ORGANIC WASTE TREATMENT FACILITIES
 PHASE 1
 EP/SP/61/10

STATUS
 DRAFT ISSUE

DRAWING TITLE
 SITE LAYOUT

| | | |
|----------------------------|---------------------------------|-------------|
| DRAWN CW | CHECKED RS | APPROVED DP |
| SCALE 1:500@A1 / 1:1000@A3 | DATE 12/02/15 | |
| JOB NO. 239956 | DRAWING NO. DR-OAP-20-0-CA-1001 | REV. A01 |

Plot Time: 05/03/15 21:20:07
 Plot Location: C:\Users\mathew.brown\Documents\QWTF_Architectural Working Model (Combined) CEH_mathew.brown.rvt